


40'	306	654	311	30	448	186	153	4,232	421	30	403	30	335	629	331	15																				
40'	33	250	23	96	180	112	180	86	33	250	28	30	57	270	61	30	186	153	30	19	270	73	46	270	57	28	250	58	61	180	112	180	96	23	250	73
35'	311	35	35	594	35	301	35	378	35	186	35	504	35	300	35	285	25	285	35	311	35															

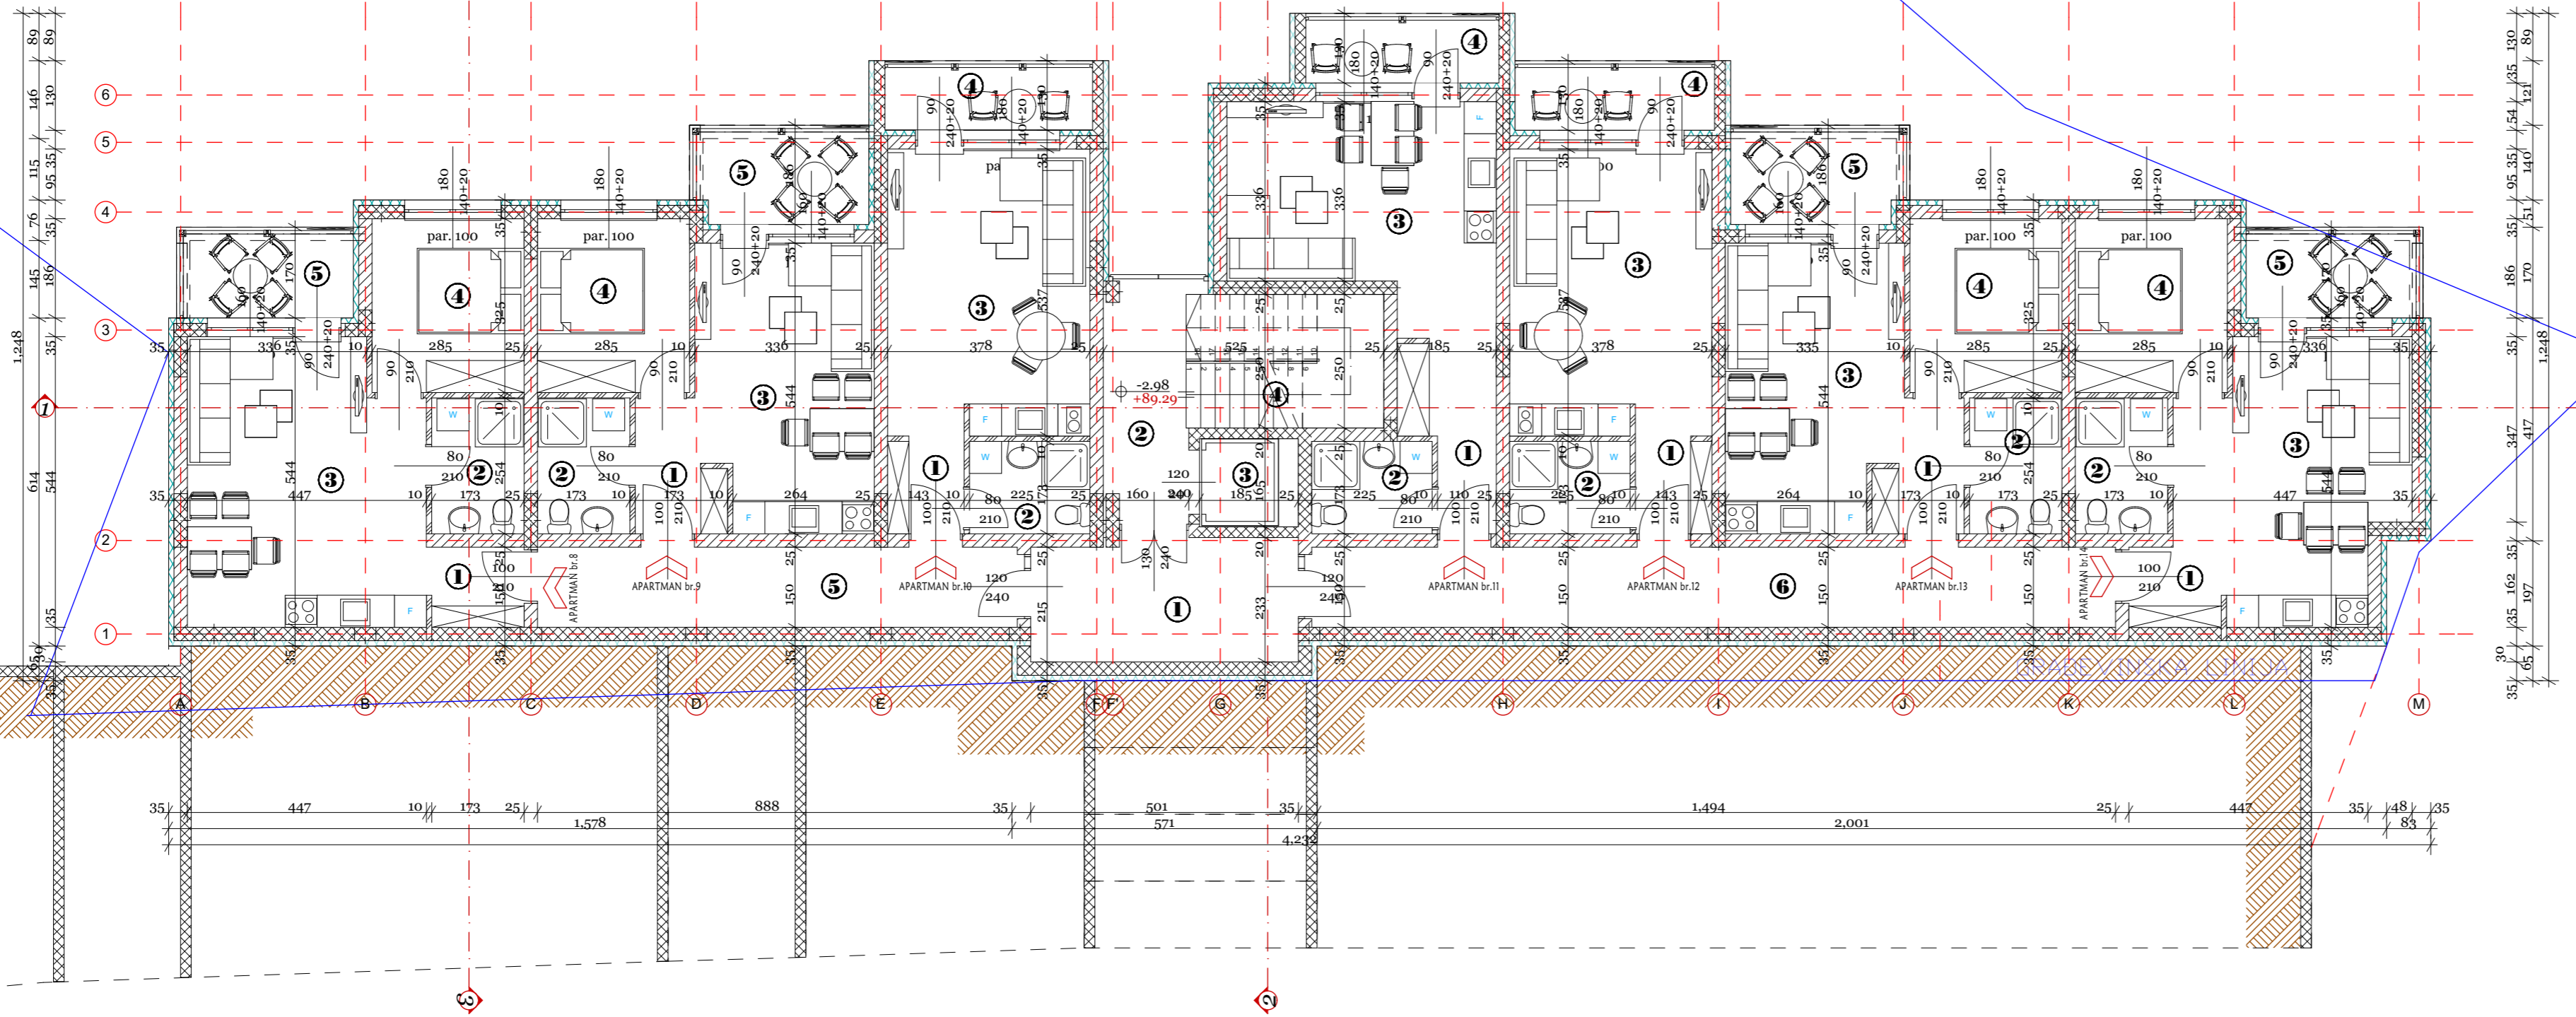

**OSNOVA SUTERENA I**

APARTMAN 8				43,31 m <sup>2</sup>			
red. br.	NAMENA PROSTORJE	P(m <sup>2</sup> )	umani, 3% P(m <sup>2</sup> )	O(m <sup>2</sup> )	OBRADA		
					pod	zid	plafon
1	HODNIK	2,68 m <sup>2</sup>	2,60 m <sup>2</sup>	6,66 m <sup>2</sup>	parket	pododperiva plošice	pododperiva plošice
2	KUPATILO	4,40 m <sup>2</sup>	4,27 m <sup>2</sup>	8,54 m <sup>2</sup>	keramičke plošice	keramičke plošice	pododperiva plošice
3	DN. SOBA, KUH. SA RUC.	23,04 m <sup>2</sup>	22,35 m <sup>2</sup>	19,82 m <sup>2</sup>	keramičke plošice	keramičke plošice	pododperiva plošice
4	SPAVACA SOBA	9,25 m <sup>2</sup>	8,97 m <sup>2</sup>	12,20 m <sup>2</sup>	parket	pododperiva plošice	pododperiva plošice
5	BALKON	5,28 m <sup>2</sup>	5,12 m <sup>2</sup>	9,62 m <sup>2</sup>	keramičke plošice	fasadna boja	fasadna boja
UKUPNO				44,65 m <sup>2</sup>	43,31 m <sup>2</sup>		

APARTMAN 9				39,13 m <sup>2</sup>			
red. br.	NAMENA PROSTORJE	P(m <sup>2</sup> )	umani, 3% P(m <sup>2</sup> )	O(m <sup>2</sup> )	OBRADA		
					pod	zid	plafon
1	HODNIK	2,23 m <sup>2</sup>	2,16 m <sup>2</sup>	6,09 m <sup>2</sup>	parket	pododperiva plošice	pododperiva plošice
2	KUPATILO	4,40 m <sup>2</sup>	4,27 m <sup>2</sup>	8,54 m <sup>2</sup>	keramičke plošice	keramičke plošice	pododperiva plošice
3	DN. SOBA, KUH. SA RUC.	18,67 m <sup>2</sup>	18,11 m <sup>2</sup>	19,82 m <sup>2</sup>	keramičke plošice	keramičke plošice	pododperiva plošice
4	SPAVACA SOBA	9,25 m <sup>2</sup>	8,97 m <sup>2</sup>	12,20 m <sup>2</sup>	parket	pododperiva plošice	pododperiva plošice
5	BALKON	5,79 m <sup>2</sup>	5,62 m <sup>2</sup>	10,03 m <sup>2</sup>	keramičke plošice	fasadna boja	fasadna boja
UKUPNO				40,34 m <sup>2</sup>	39,13 m <sup>2</sup>		

APARTMAN 10				30,84 m <sup>2</sup>			
red. br.	NAMENA PROSTORJE	P(m <sup>2</sup> )	umani, 3% P(m <sup>2</sup> )	O(m <sup>2</sup> )	OBRADA		
					pod	zid	plafon
1	HODNIK	2,58 m <sup>2</sup>	2,50 m <sup>2</sup>	6,52 m <sup>2</sup>	parket	pododperiva plošice	pododperiva plošice
2	KUPATILO	3,90 m <sup>2</sup>	3,78 m <sup>2</sup>	7,96 m <sup>2</sup>	keramičke plošice	keramičke plošice	pododperiva plošice
3	DN. SOBA, KUH. SA RUC.	20,26 m <sup>2</sup>	19,65 m <sup>2</sup>	19,51 m <sup>2</sup>	keramičke plošice	keramičke plošice	pododperiva plošice
4	LOBA	5,06 m <sup>2</sup>	4,91 m <sup>2</sup>	10,37 m <sup>2</sup>	keramičke plošice	fasadna boja	fasadna boja
UKUPNO				31,80 m <sup>2</sup>	30,84 m <sup>2</sup>		

APARTMAN 11				31,85 m <sup>2</sup>			
red. br.	NAMENA PROSTORJE	P(m <sup>2</sup> )	umani, 3% P(m <sup>2</sup> )	O(m <sup>2</sup> )	OBRADA		
					pod	zid	plafon
1	HODNIK	5,34 m <sup>2</sup>	5,18 m <sup>2</sup>	11,02 m <sup>2</sup>	parket	pododperiva plošice	pododperiva plošice
2	KUPATILO	3,90 m <sup>2</sup>	3,78 m <sup>2</sup>	7,96 m <sup>2</sup>	keramičke plošice	keramičke plošice	pododperiva plošice
3	DN. SOBA, KUH. SA RUC.	18,89 m <sup>2</sup>	18,32 m <sup>2</sup>	18,93 m <sup>2</sup>	keramičke plošice	keramičke plošice	pododperiva plošice
4	LOBA	4,71 m <sup>2</sup>	4,57 m <sup>2</sup>	9,83 m <sup>2</sup>	keramičke plošice	fasadna boja	fasadna boja
UKUPNO				32,83 m <sup>2</sup>	31,85 m <sup>2</sup>		

APARTMAN 12				30,64 m <sup>2</sup>			
red. br.	NAMENA PROSTORJE	P(m <sup>2</sup> )	umani, 3% P(m <sup>2</sup> )	O(m <sup>2</sup> )	OBRADA		
					pod	zid	plafon
1	HODNIK	2,58 m <sup>2</sup>	2,50 m <sup>2</sup>	6,52 m <sup>2</sup>	parket	pododperiva plošice	pododperiva plošice
2	KUPATILO	3,90 m <sup>2</sup>	3,78 m <sup>2</sup>	7,96 m <sup>2</sup>	keramičke plošice	keramičke plošice	pododperiva plošice
3	DN. SOBA, KUH. SA RUC.	20,26 m <sup>2</sup>	19,65 m <sup>2</sup>	19,51 m <sup>2</sup>	keramičke plošice	keramičke plošice	pododperiva plošice
4	LOBA	4,86 m <sup>2</sup>	4,71 m <sup>2</sup>	10,07 m <sup>2</sup>	keramičke plošice	fasadna boja	fasadna boja
UKUPNO				31,60 m <sup>2</sup>	30,64 m <sup>2</sup>		


APARTMAN 13				39,13 m <sup>2</sup>			
red. br.	NAMENA PROSTORJE	P(m <sup>2</sup> )	umani, 3% P(m <sup>2</sup> )	O(m <sup>2</sup> )	OBRADA		
					pod	zid	plafon
1	HODNIK	2,23 m <sup>2</sup>	2,16 m <sup>2</sup>	6,09 m <sup>2</sup>	parket	pododperiva plošice	pododperiva plošice
2	KUPATILO	4,40 m <sup>2</sup>	4,27 m <sup>2</sup>	8,54 m <sup>2</sup>	keramičke plošice	keramičke plošice	pododperiva plošice
3	DN. SOBA, KUH. SA RUC.	18,67 m <sup>2</sup>	18,11 m <sup>2</sup>	19,82 m <sup>2</sup>	keramičke plošice	keramičke plošice	pododperiva plošice
4	SPAVACA SOBA	9,25 m <sup>2</sup>	8,97 m <sup>2</sup>	12,20 m <sup>2</sup>	parket	pododperiva plošice	pododperiva plošice
5	BALKON	5,79 m <sup>2</sup>	5,62 m <sup>2</sup>	10,03 m <sup>2</sup>	keramičke plošice	fasadna boja	fasadna boja
UKUPNO				40,34 m <sup>2</sup>	39,13 m <sup>2</sup>		

APARTMAN 14				40,27 m <sup>2</sup>			
red. br.	NAMENA PROSTORJE	P(m <sup>2</sup> )	umani, 3% P(m <sup>2</sup> )	O(m <sup>2</sup> )	OBRADA		
					pod	zid	plafon
1	HODNIK	2,68 m <sup>2</sup>	2,60 m <sup>2</sup>	6,66 m <sup>2</sup>	parket	pododperiva plošice	pododperiva plošice
2	KUPATILO	4,40 m <sup>2</sup>	4,27 m <sup>2</sup>	8,54 m <sup>2</sup>	keramičke plošice	keramičke plošice	pododperiva plošice
3	DN. SOBA, KUH. SA RUC.	19,91 m <sup>2</sup>	19,31 m <sup>2</sup>	19,82 m <sup>2</sup>	keramičke plošice	keramičke plošice	pododperiva plošice
4	SPAVACA SOBA	9,25 m <sup>2</sup>	8,97 m <sup>2</sup>	12,20 m <sup>2</sup>	parket	pododperiva plošice	pododperiva plošice
5	BALKON	5,28 m <sup>2</sup>	5,12 m <sup>2</sup>	9,62 m <sup>2</sup>	keramičke plošice	fasadna boja	fasadna boja
UKUPNO				41,52 m <sup>2</sup>	40,27 m <sup>2</sup>		

UKUPNO STANOVANJE	255,17 m <sup>2</sup>
-------------------	-----------------------

ZAJEDNIČKI PROSTOR				71,69 m <sup>2</sup>			
red. br.	NAMENA PROSTORJE	P(m <sup>2</sup> )	umani, 3% P(m <sup>2</sup> )	O(m <sup>2</sup> )	OBRADA		
					pod	zid	plafon
1	HODNIK	12,87 m <sup>2</sup>	12,48 m <sup>2</sup>	16,17 m <sup>2</sup>	keramičke plošice	keramičke plošice	pododperiva plošice
2	HODNIK	7,08 m <sup>2</sup>	6,87 m <sup>2</sup>	12,98 m <sup>2</sup>	keramičke plošice	keramičke plošice	pododperiva plošice
3	LIFT	3,05 m <sup>2</sup>	2,96 m <sup>2</sup>	7,00 m <sup>2</sup>	-/-	-/-	-/-
4	STEPENIŠTE	9,25 m <sup>2</sup>	8,97 m <sup>2</sup>	12,40 m <sup>2</sup>	keramičke plošice	keramičke plošice	pododperiva plošice
5	HODNIK	15,59 m <sup>2</sup>	15,12 m <sup>2</sup>	22,45 m <sup>2</sup>	keramičke plošice	keramičke plošice	pododperiva plošice
6	HODNIK	26,07 m <sup>2</sup>	25,29 m <sup>2</sup>	35,58 m <sup>2</sup>	keramičke plošice	keramičke plošice	pododperiva plošice
UKUPNO				73,90 m <sup>2</sup>	71,69 m <sup>2</sup>		

<b>UKUPNA POVRŠINA SUTERENA I</b>	
NETO POVRŠINA	326,86 m <sup>2</sup>
BRUTO POVRŠINA	395,16 m <sup>2</sup>

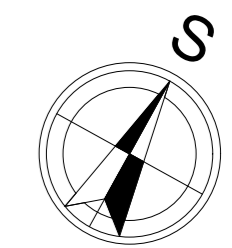

**Legenda**

- ARMIRANI BETON
- GITER BLOK
- OPEKA
- NABIJENI ŠILUNAK
- NABIJENI BETON
- MALTER
- TERMOIZOLACIJA
- SAMONIKLO TLO

**PROJEKTI BIRO MS Dom**  
 OBRATAK: STAMBENI OBJEKAT S<sub>02</sub>+P+2 Golubac

ODGOVORNI PROJEKTANT: Jelena Tubić dipl.inž.arh.  
 LICENCA BROJ: 300 K530 11  
 POTRIS: [ ]  
 INVESTITOR: Auto prevoznik gradnja i stop prevoz

OSNOVA SUTERENA I

RAZMERA: 1:100  
 VRSTA: IDR  
 BR. T.D.: 01-03/23  
 LIST: 1.6.7